

NOTES

1. ALL DIMENSIONS ARE IN MILLIMETRES UNLESS NOTED OTHERWISE. ALL LEVELS SHOWN ARE IN METRES ABOVE ORDINANCE DATUM.

KEY



ISSUE/REVISION

I/R	DATE	DESCRIPTION
P01	01/08/2019	FIRST ISSUE

CLIENT



NETWORK RAIL

AMCO GIFFEN

PROJECT

POST OFFICE LANE
FOOTBRIDGE

SHEET TITLE

PROPOSED STOPPING UP


CONSULTANT

AECOM

One Trinity Gardens
Newcastle upon Tyne
0191 224 6500 tel 0191 224 6599 fax
www.aecom.com

SHEET NUMBER

60543757-AEC-STR-DR-1700-160

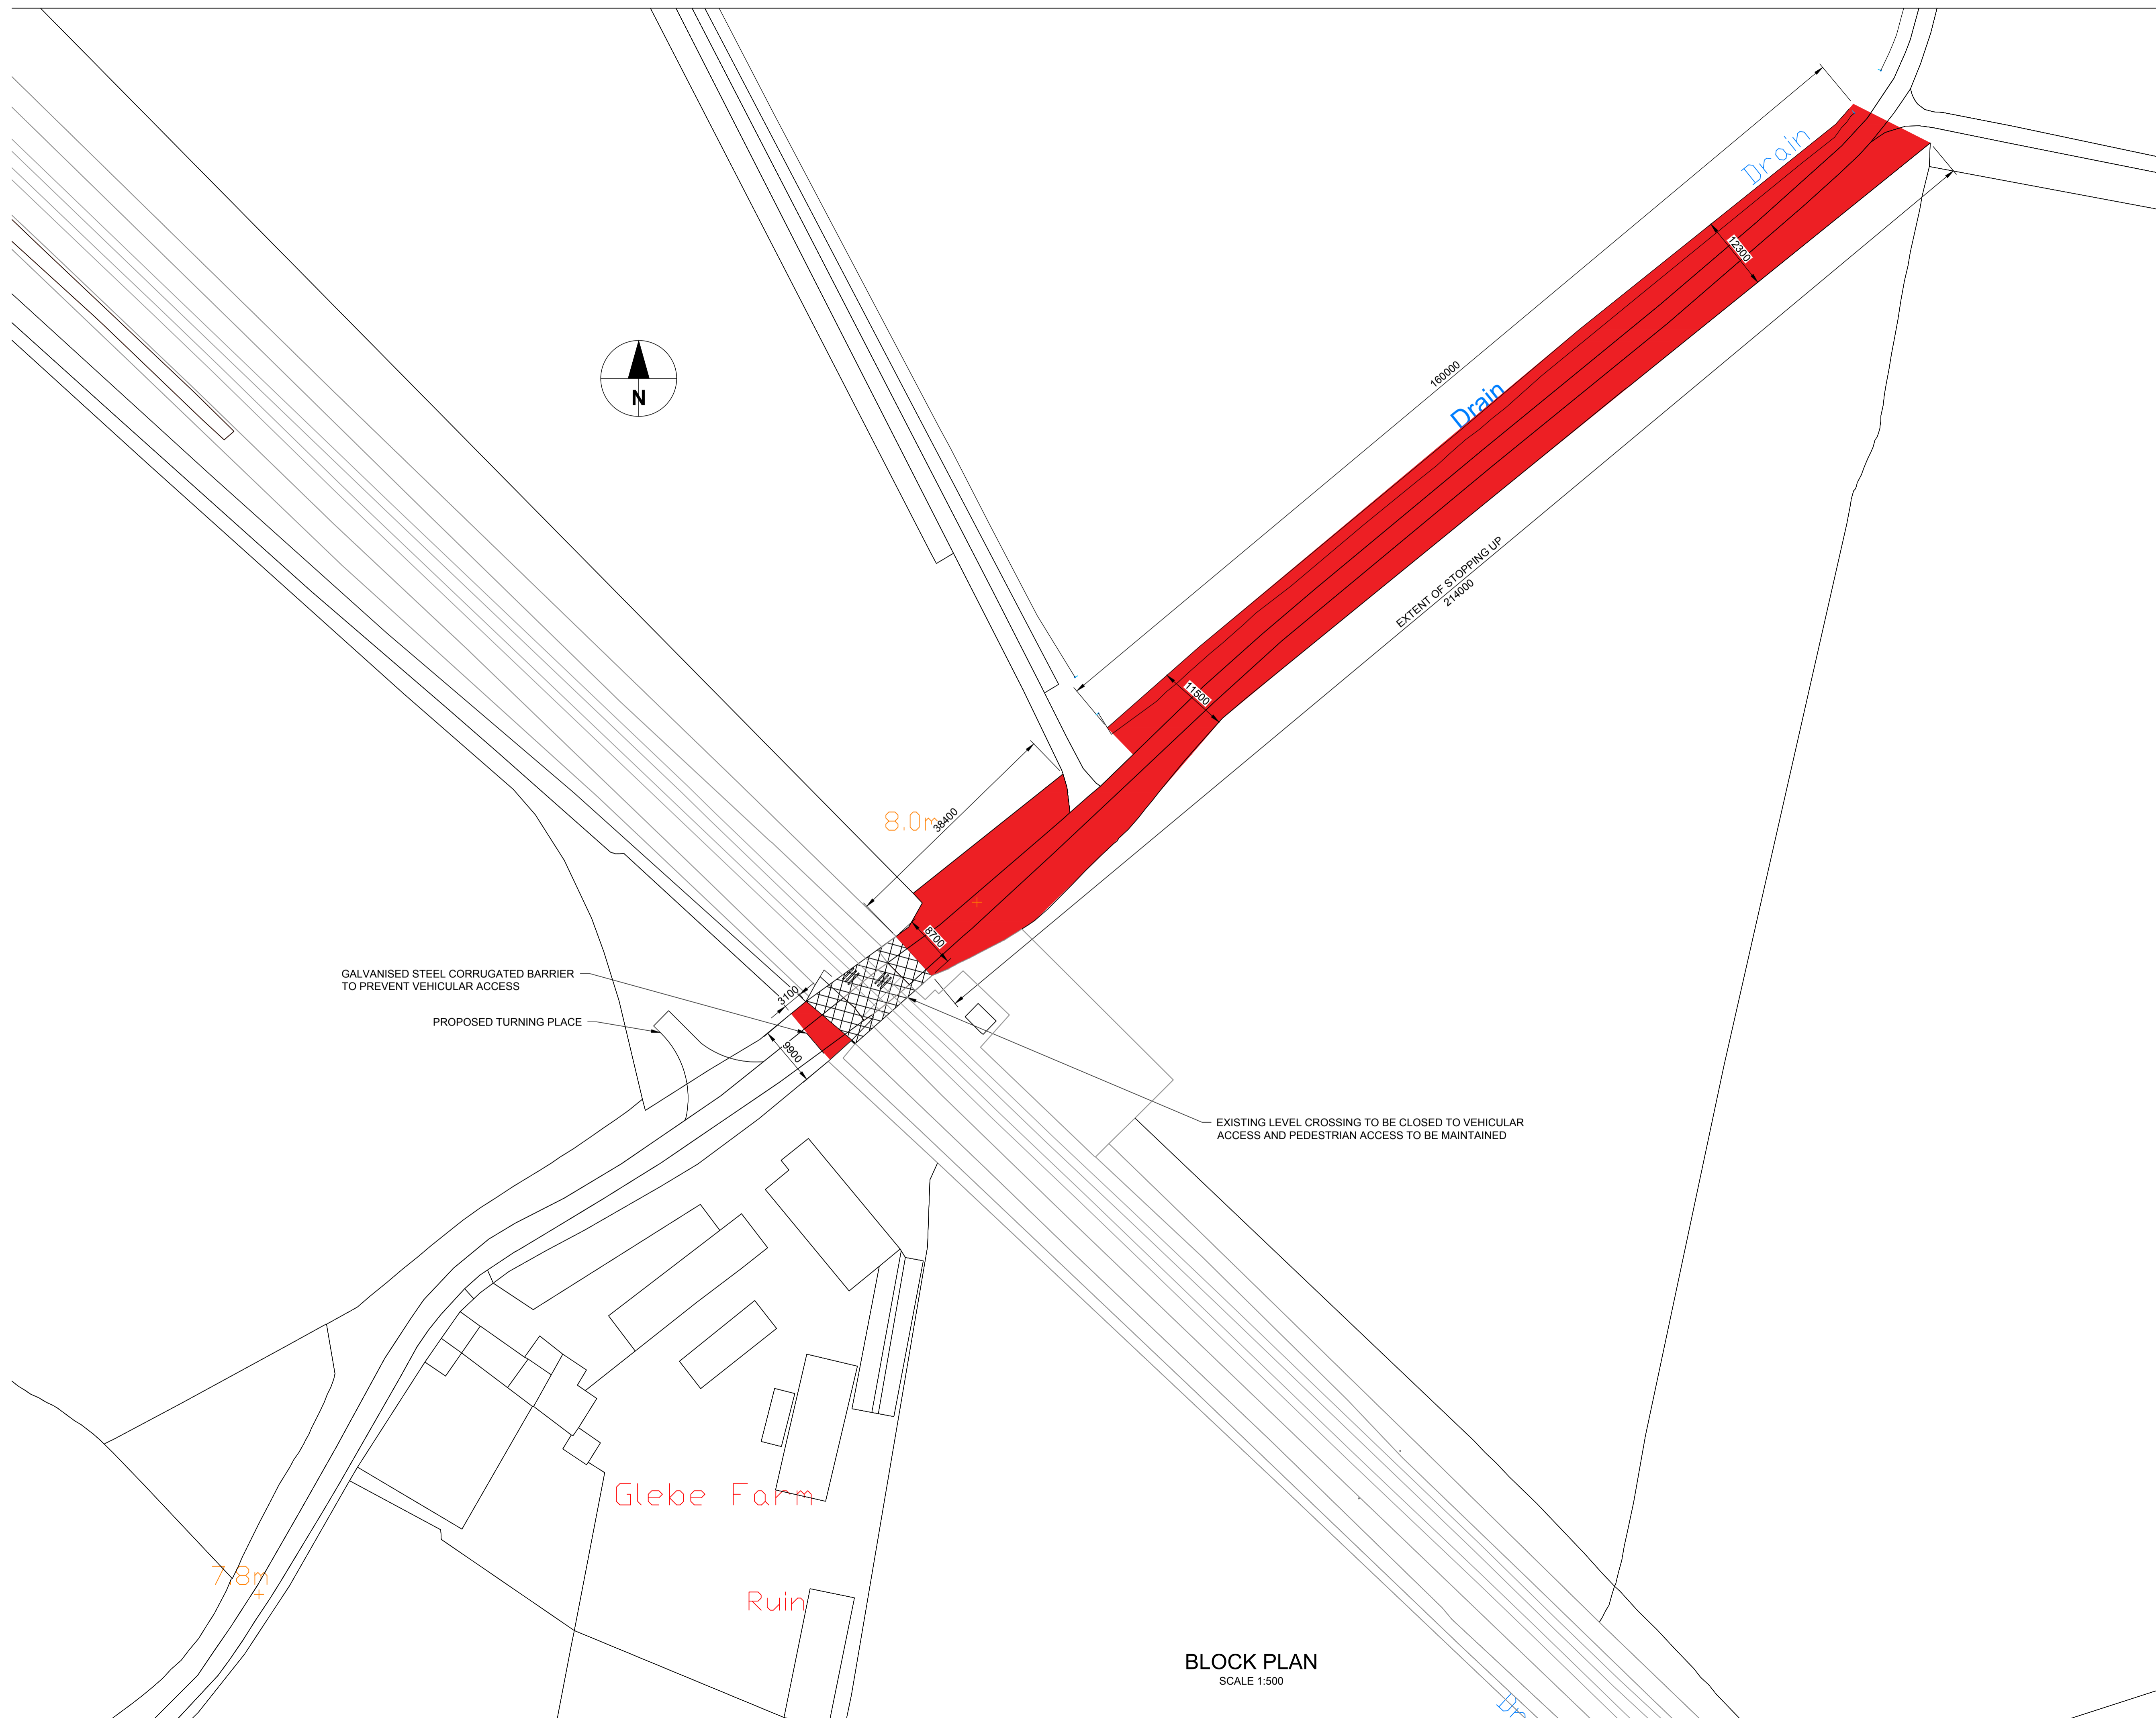

BLOCK PLAN
SCALE 1:500